



SPACE FOR TIME

DUUO

IN LISBON

Apartamento
Apartment

A51

Tipologia
Typology

T3

Area Bruta Privativa
Gross Private Area

130,9M²

Varanda
Balcony

21,4M²


Arrecadação
Storage

1


Estacionamento
Parking Lot

2

Fachada Frontal
Front Facade

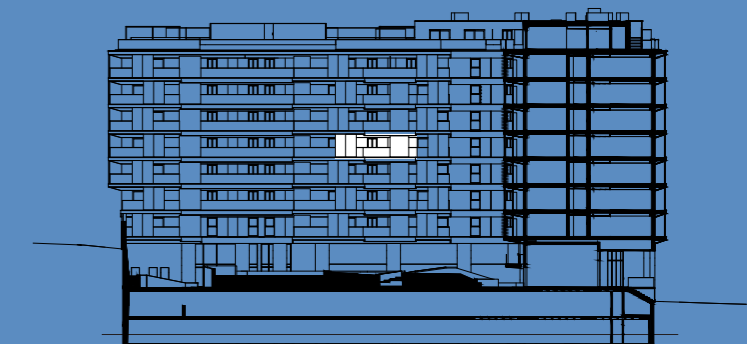

Planta Geral do Piso
General Floorplan

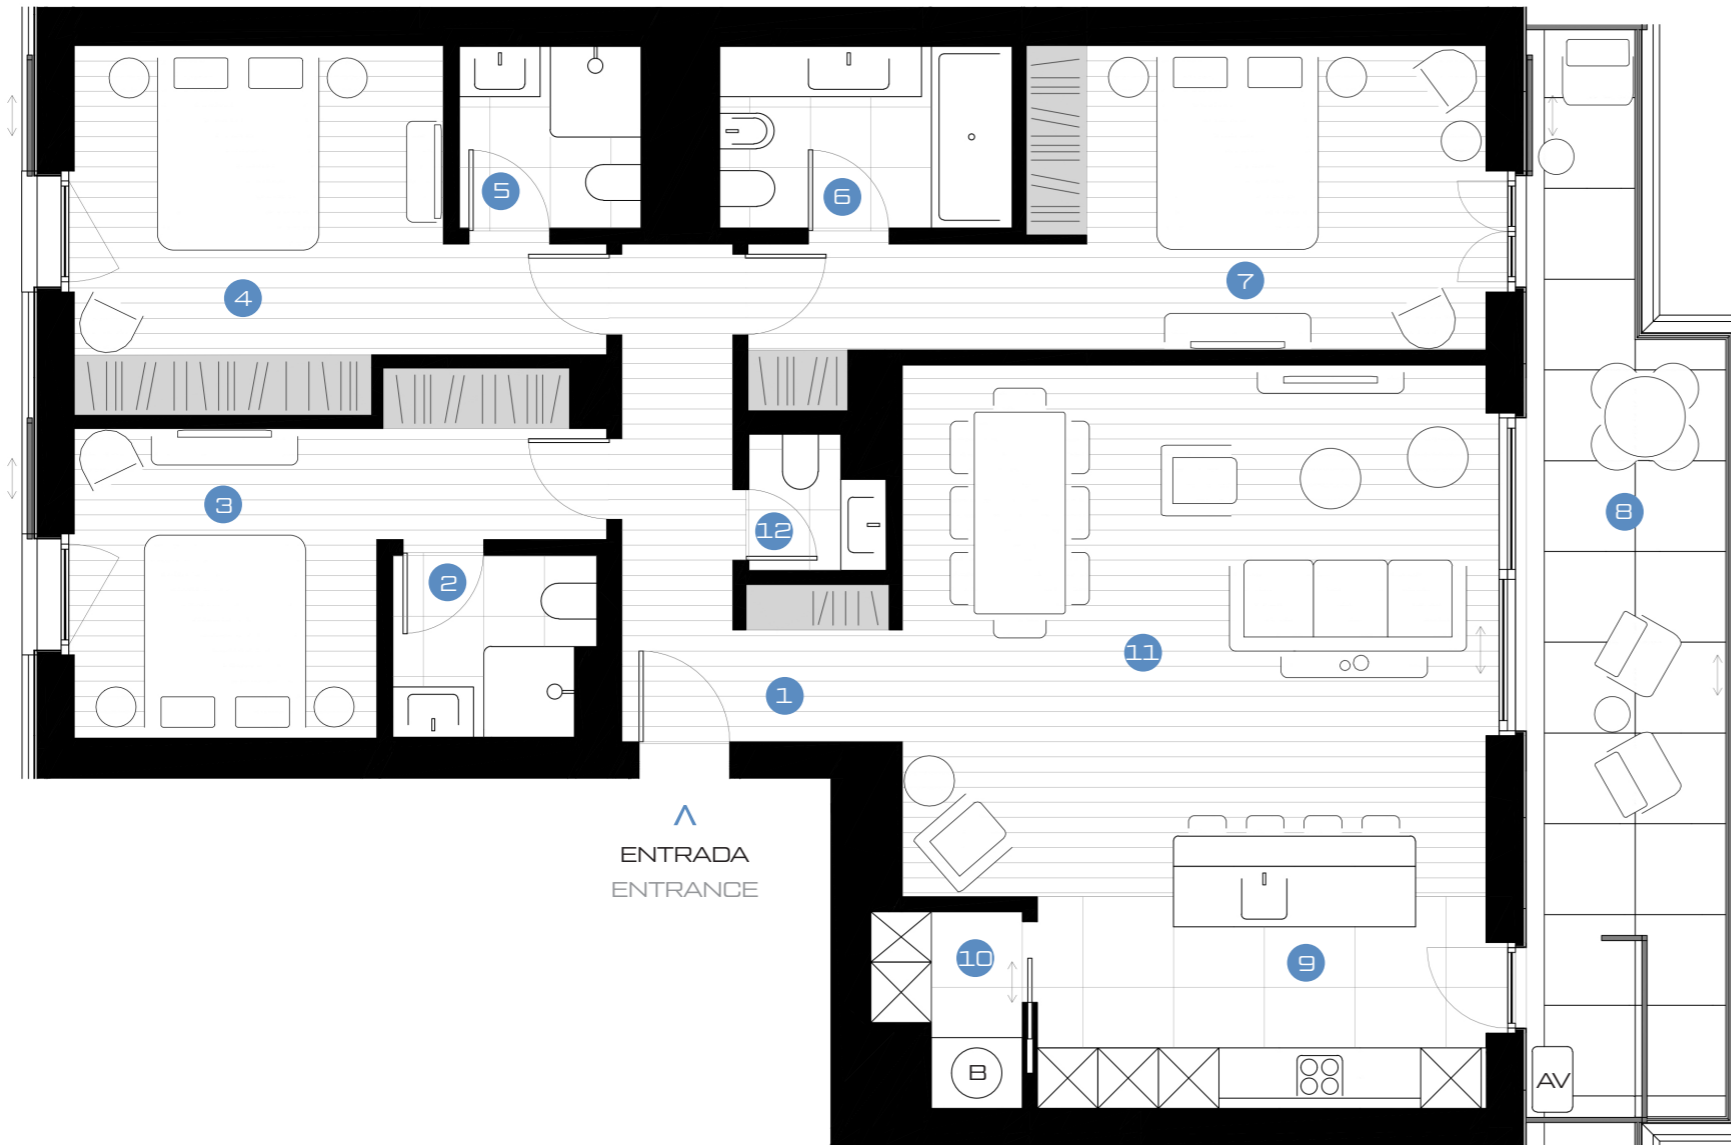

ENTRADA
ENTRANCE

Áreas das Divisões / Division Areas

1	Hall Hall	3,7m ²	4	Suite B Enuite B	14,8m ²	7	Master Suite Main Enuite	17,2m ²	10	Lavandaria Laundry	2,5m ²
2	I.S. Suite A S.I Enuite A	3,4m ²	5	I.S. Suite B S.I Enuite B	3,2m ²	8	Varanda Balcony	19,1m ²	11	Sala de Estar Living Room	30,5m ²
3	Suite A Enuite A	12,8m ²	6	I.S Master Suite S.I Main Enuite	5,2m ²	9	Cozinha Kitchen	9,3m ²	12	I.S de serviço Toilet	1,6m ²

Equipamentos / Equipments

AV - Ar Condicionado
Air Conditioner

B - Caldeira
Boiler

Aviso legal: O conteúdo da presente planta, todas as informações nela contidas, as suas características técnicas, e as suas demais especificidades, poderão estar sujeitas, no decorrer dos trabalhos de construção, a eventuais ajustes e/ou alterações unilaterais por nós, com base em requisitos técnicos, construtivos ou legais, sendo o seu carácter meramente indicativo e exemplificativo, e não estando os móveis representados incluídos, sendo apenas uma referência e sugestão decorativa.

Disclaimer: The content of the present blueprint, all the information contained herein, its technical characteristics, and its other specific features, may be subject, in the course of the construction works, to possible unilateral adjustments and/or alterations by us, based on technical, constructive or legal requirements, and its character is merely indicative and exemplary, and the furniture represented is not included, being only a reference and decorative suggestion.

Escala / Scale 1:75

0M 1M 3M