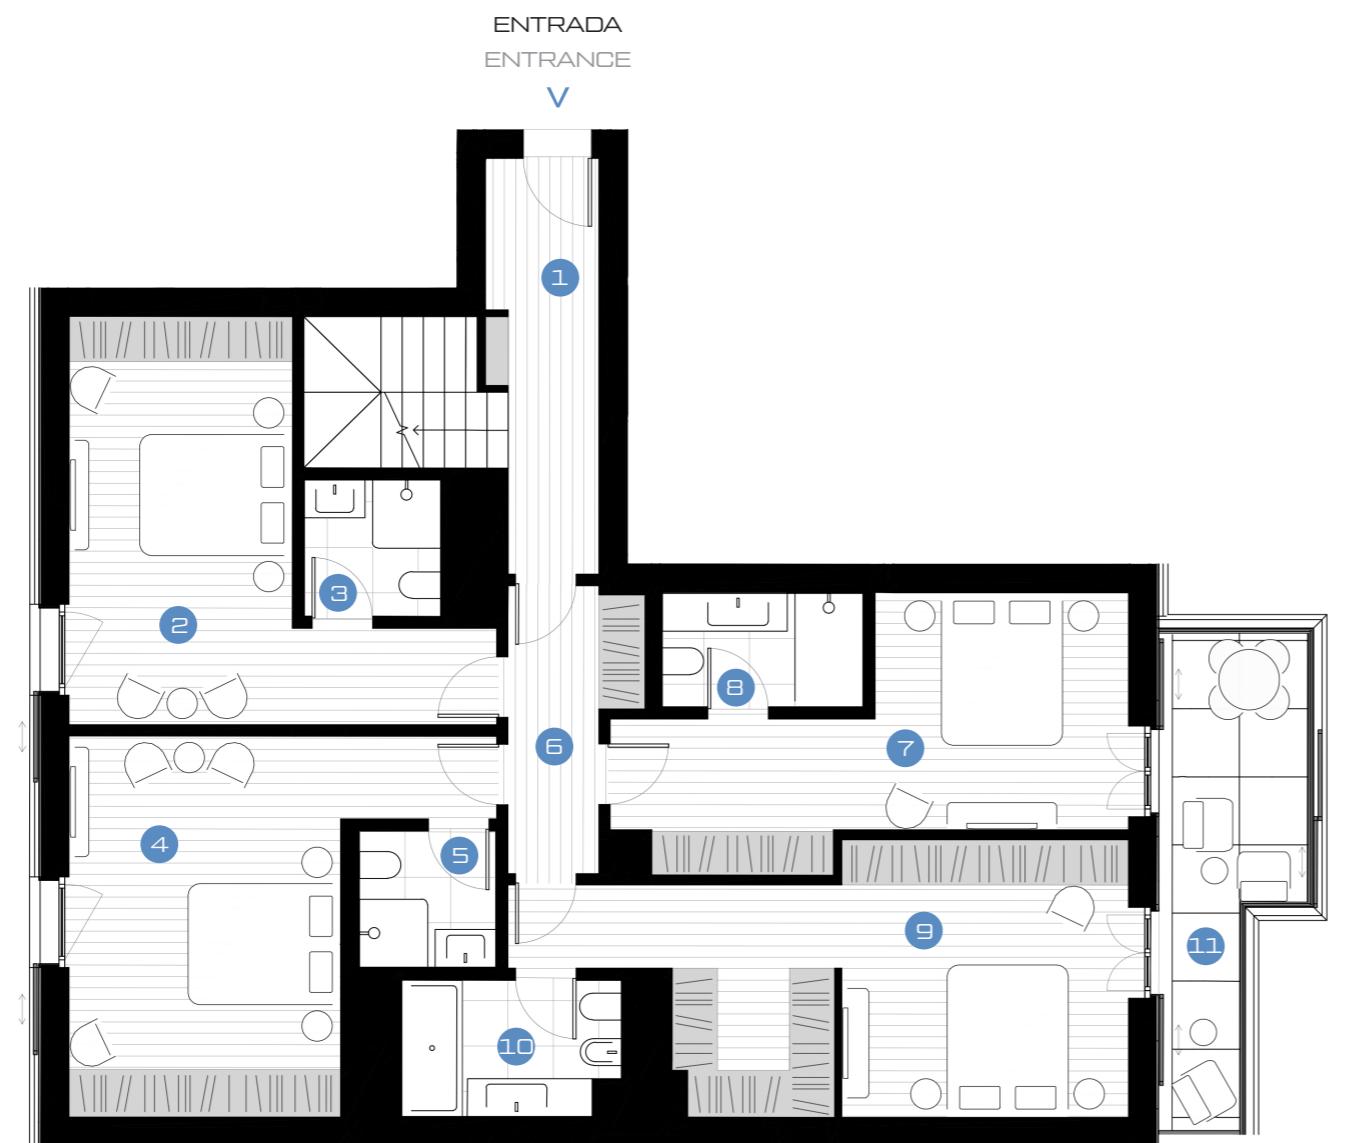


DUUO

IN LISBON



## Áreas das Divisões / Division Areas

1 Hall Hall	12,5m <sup>2</sup>	4 Suite B Enuite B	20,3m <sup>2</sup>	7 Suite C Enuite C	17,1m <sup>2</sup>	10 I.S Master Suite S.I Main Suite	5,0m <sup>2</sup>
2 Suite A Enuite A	19,4m <sup>2</sup>	5 I.S Suite B S.I Enuite B	3,2m <sup>2</sup>	8 I.S. Suite C S.I Enuite C	4,0m <sup>2</sup>	11 Varanda Balcony	10,7m <sup>2</sup>
3 I.S Suite A S.I Enuite A	3,2m <sup>2</sup>	6 Hall de Suites Enuite hall	5,5m <sup>2</sup>	9 Master Suite Main Enuite	23,1m <sup>2</sup>		

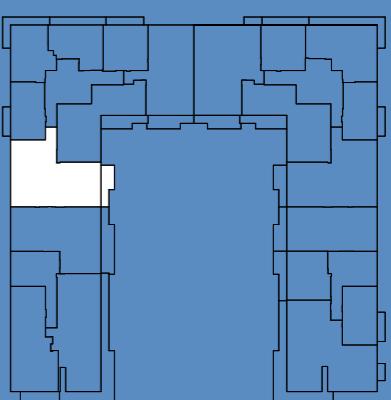
Aviso legal: O conteúdo da presente planta, todas as informações nela contidas, as suas características técnicas, e as suas demais especificidades, poderão estar sujeitas, no decorrer dos trabalhos de construção, a eventuais ajustes e/ou alterações unilaterais por nós, com base em requisitos técnicos, construtivos ou legais, sendo o seu carácter meramente indicativo e exemplificativo, e não estando os móveis representados incluídos, sendo apenas uma referência e sugestão decorativa.

Disclaimer: The content of the present blueprint, all the information contained herein, its technical characteristics, and its other specific features, may be subject, in the course of the construction works, to possible unilateral adjustments and/or alterations by us, based on technical, constructive or legal requirements, and its character is merely indicative and exemplary, and the furniture represented is not included, being only a reference and decorative suggestion.

## Equipamentos / Equipments

AV - Ar Condicionado  
Air Conditioner

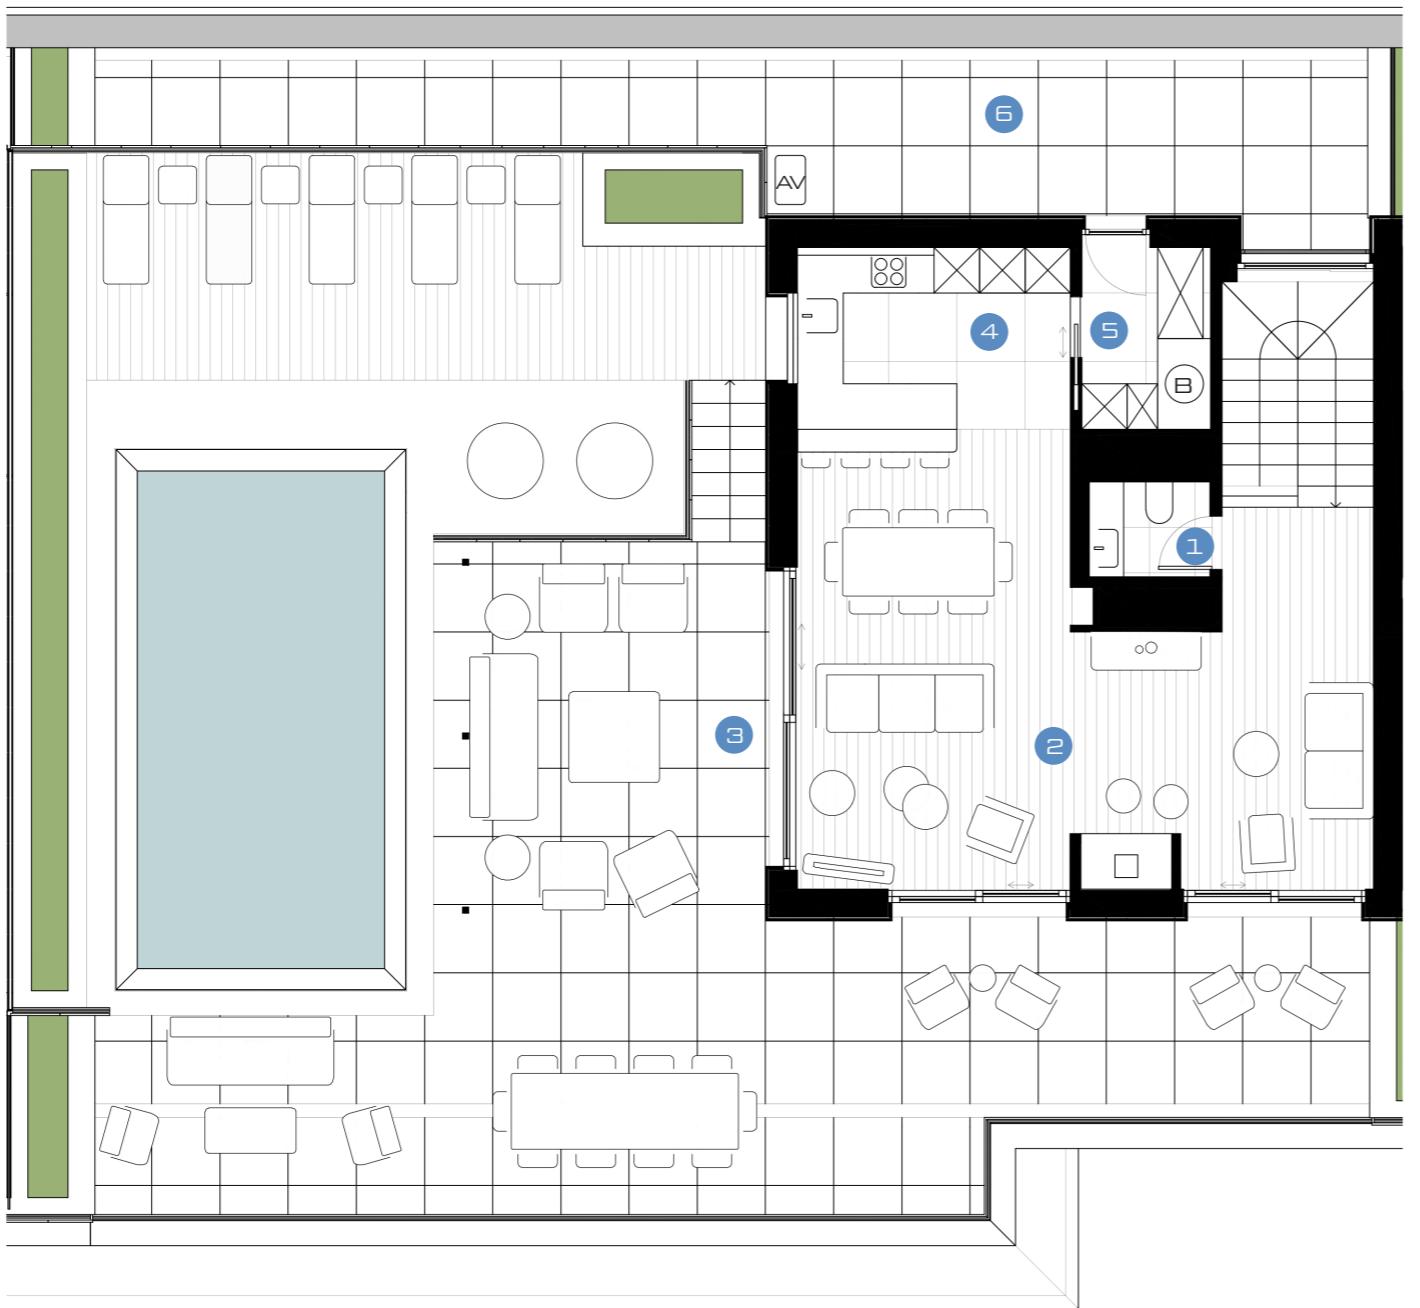
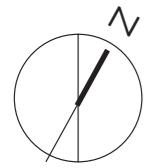
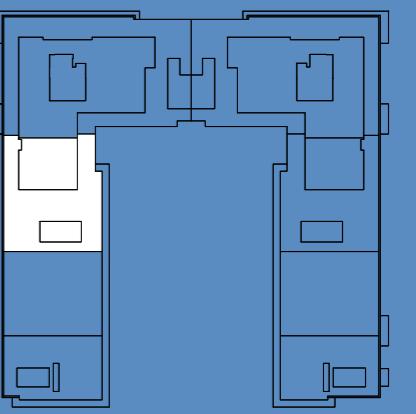
B - Caldeira  
Boiler



**BESIX RED**  
Real Estate Development

Escala / Scale 1:100 0M 1M 3M

Apartamento Apartment	Tipologia Tipology
B83	T4
Area Bruta Privativa Gross Private Area	Varanda Balcony
206,8M <sup>2</sup>	215,7M <sup>2</sup>
Arrecadação Storage	Estacionamento Parking Lot
1	3

Fachada Frontal  
Front FacadePlanta Geral do Piso  
General Floorplan

## Áreas das Divisões / Division Areas

1 I.S de serviço 2,0m<sup>2</sup>

2 Sala de Estar 38,9m<sup>2</sup>

3 Terraço 144,0m<sup>2</sup>

4 Cozinha 8,7m<sup>2</sup>

5 Lavandaria 4,1m<sup>2</sup>

6 Terraço 30,5m<sup>2</sup>

## Equipamentos / Equipments

AV - Ar Condicionado  
Air Conditioner

B - Caldeira  
Boiler

Aviso legal: O conteúdo da presente planta, todas as informações nela contidas, as suas características técnicas, e as suas demais especificidades, poderão estar sujeitas, no decorrer dos trabalhos de construção, a eventuais ajustes e/ou alterações unilaterais por nós, com base em requisitos técnicos, construtivos ou legais, sendo o seu carácter meramente indicativo e exemplificativo, e não os móveis representados incluídos, sendo apenas uma referência e sugestão decorativa.

Disclaimer: The content of the present blueprint, all the information contained herein, its technical characteristics, and its other specific features, may be subject, in the course of the construction works, to possible unilateral adjustments and/or alterations by us, based on technical, constructive or legal requirements, and its character is merely indicative and exemplary, and the furniture represented is not included, being only a reference and decorative suggestion.

Escala / Scale 1:100 0M 1M 3M

Page 2 of 2