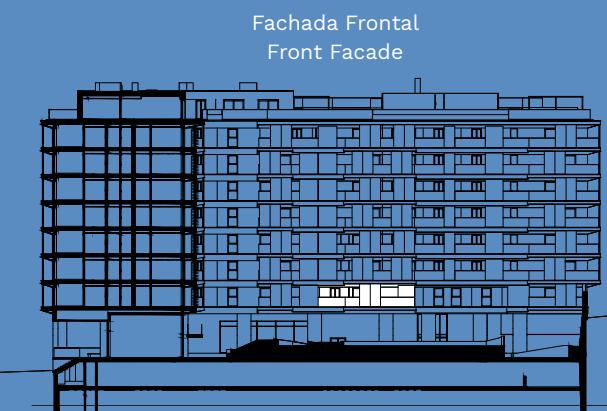
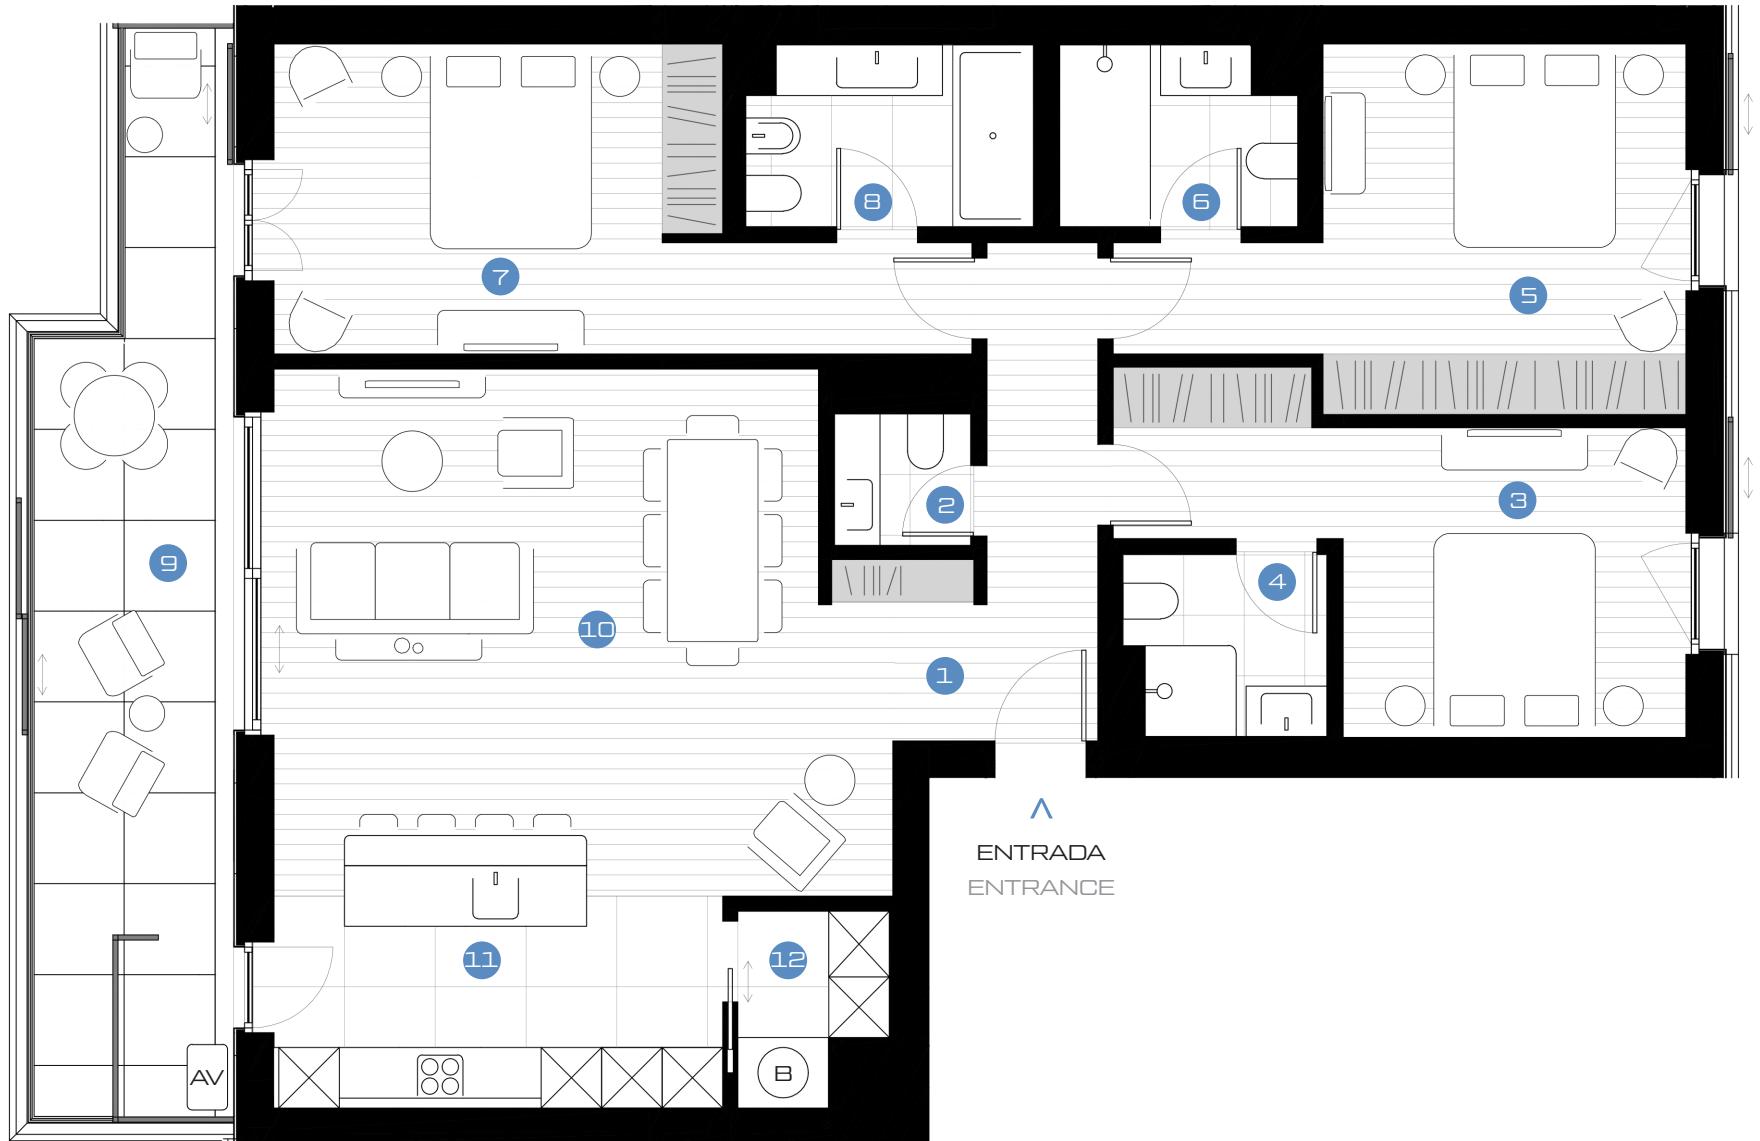


DUUO

IN LISBON

Apartamento Apartment	Tipologia Tipology
D21	T3
Area Bruta Privativa Gross Private Area	Varanda Balcony
131,2M ²	21,7M ²
Arrecadação Storage	Estacionamento Parking Lot
1	2

Planta Geral do Piso
General Floorplan

Áreas das Divisões / Division Areas


1 Hall Hall	7,3m ²	4 I.S Suite A S.I Enuite A	3,4m ²
2 I.S de serviço Toilet	1,8m ²	5 Suite B Enuite B	15,5m ²
3 Suite A Enuite A	14,1m ²	6 I.S Suite B S.I Enuite B	4,0m ²
		7 Master Suite Main Enuite	16,3m ²
		8 I.S Master Suite S.I Main Enuite	5,0m ²
		9 Varanda Balcony	19,1m ²
		10 Sala de Estar Living Room	30,3m ²
		11 Cozinha Kitchen	9,3m ²
		12 Lavandaria Laundry	2,5m ²

Aviso legal: O conteúdo da presente planta, todas as informações nela contidas, as suas características técnicas, e as suas demais especificidades, poderão estar sujeitas, no decorrer dos trabalhos de construção, a eventuais ajustes e/ou alterações unilaterais por nós, com base em requisitos técnicos, construtivos ou legais, sendo o seu carácter meramente indicativo e exemplificativo, e não estando os móveis representados incluídos, sendo apenas uma referência e sugestão decorativa.

Disclaimer: The content of the present blueprint, all the information contained herein, its technical characteristics, and its other specific features, may be subject, in the course of the construction works, to possible unilateral adjustments and/or alterations by us, based on technical, constructive or legal requirements, and its character is merely indicative and exemplary, and the furniture represented is not included, being only a reference and decorative suggestion.

Equipamentos / Equipments

AV - Ar Condicionado Air Conditioner
B - Caldeira Boiler

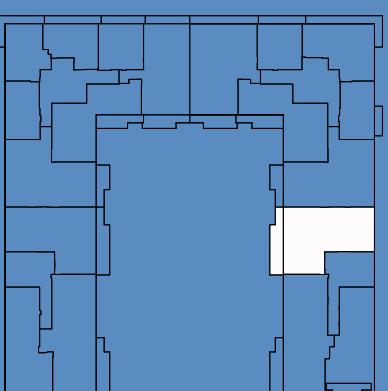

Escala / Scale 1:75 0M 1M 3M